

# Gutter sill



The gutter sill is a new innovation that allows for a recessed apartment door sill to be installed flush to the floor level, while still providing a high level of drainage. A 40 mm drainage grille is installed directly outside the sill and collects water runoff.

## Availability

The system is available in 100mm and 150mm configurations and is compatible with multiple door systems

## Compatible systems

- 2 Track Titan apartment door
- 3 Track Titan apartment door
- 2 Track Ultramax apartment door
- 3 Track Ultramax apartment door




Commercial Architectural Products  
17 Broadfield road Broadmeadows VICTORIA 3047  
Phone: 03 9357 2888  
Fax: 03 9357 4355  
Email: [sales@conceptaluminium.com.au](mailto:sales@conceptaluminium.com.au)  
Web: [conceptaluminium.com.au](http://conceptaluminium.com.au)

## Software data availability

LogiKal  
v6

**Note :** not available in Window Maker




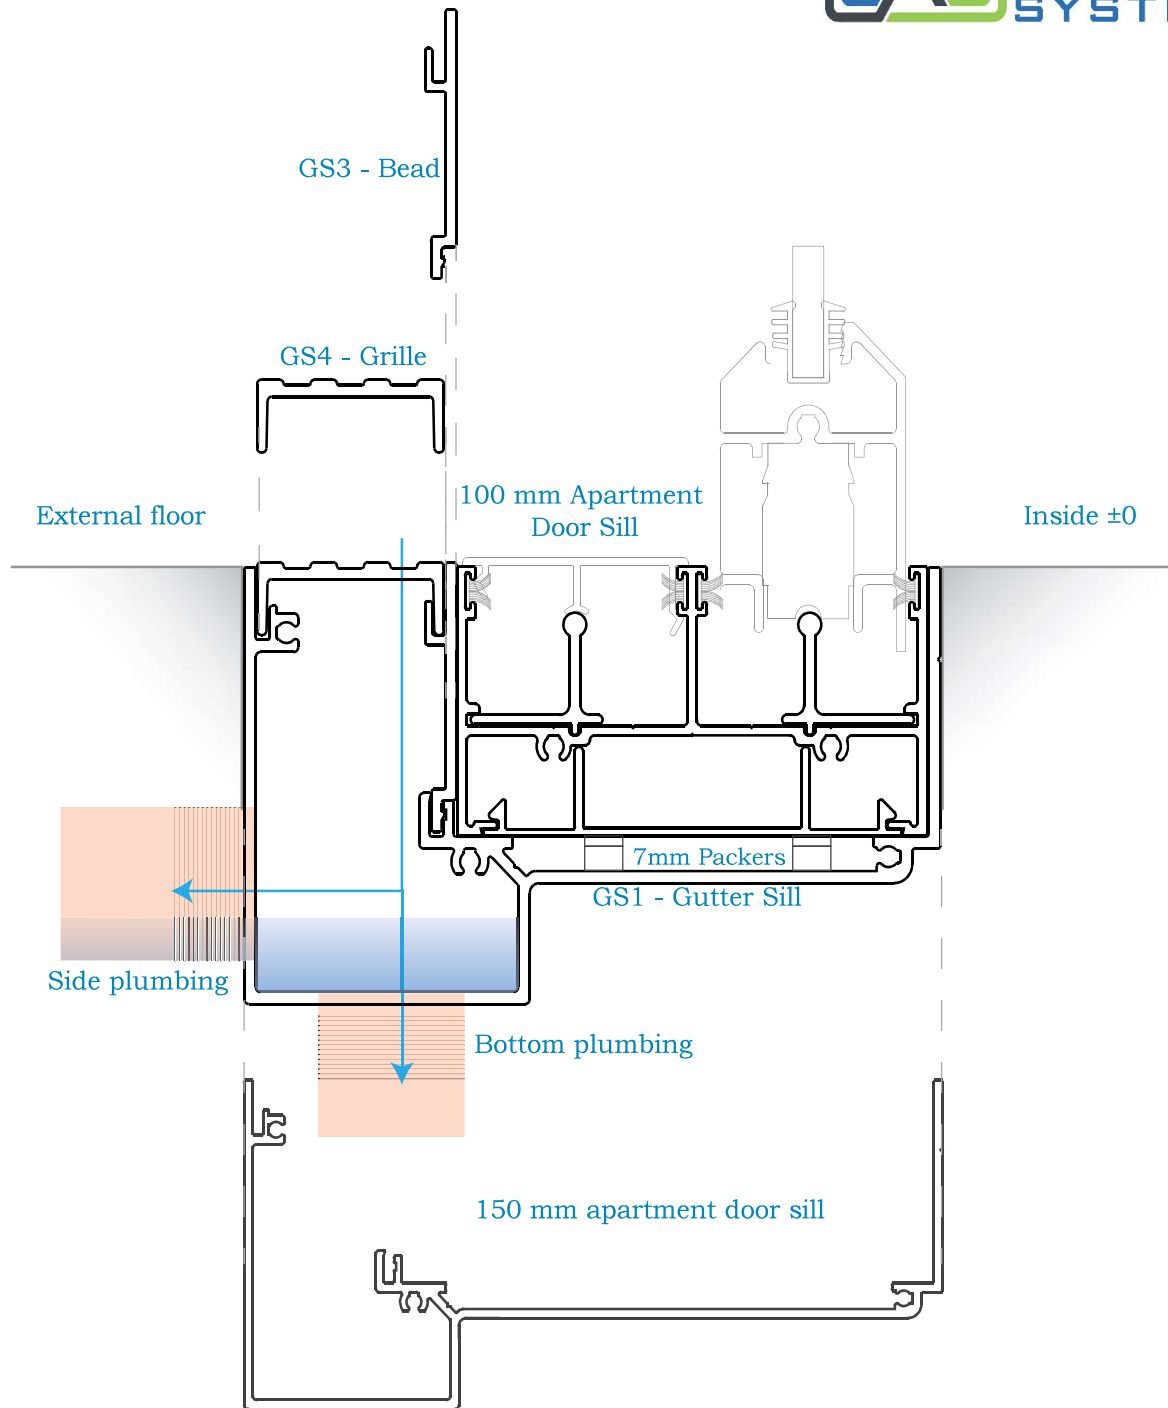

**End cap hardware**

Material : AL-5005 Aluminium

Thickness: 2mm

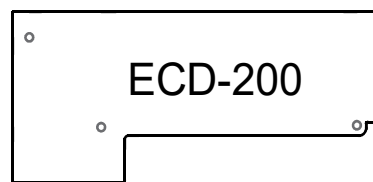

150 mm apartment door sill



100 mm apartment door sill

**IMPORTANT NOTICE**

THIS DRAWING AND THE DESIGNS SHOWN ARE THE INTELLECTUAL PROPERTY OF CONCEPT ARCHITECTURAL SYSTEMS . THIS DRAWING MAY NOT BE COPIED OR DISTRIBUTED WITHOUT THE WRITTEN CONSENT OF CONCEPT ARCHITECTURAL SYSTEMS.